


XREF'S
Resolved

ELB_B3__KA
REG-DCON
ZG-2234H
x0216rx
x0219rx
x0222rx
x0225rx
x0228rx
x0516rx
x0519rx
x0522rx
x0525rx
x0528rx
x0816rx
x0819rx
x0822rx
x0825rx
x0828rx
x9316rx
x9319rx
x9322rx
x9616rx
x9619rx
x9916rx
x9919rx

Unresolved

St_Names_E_20
key_East

LTSCALE
1=1

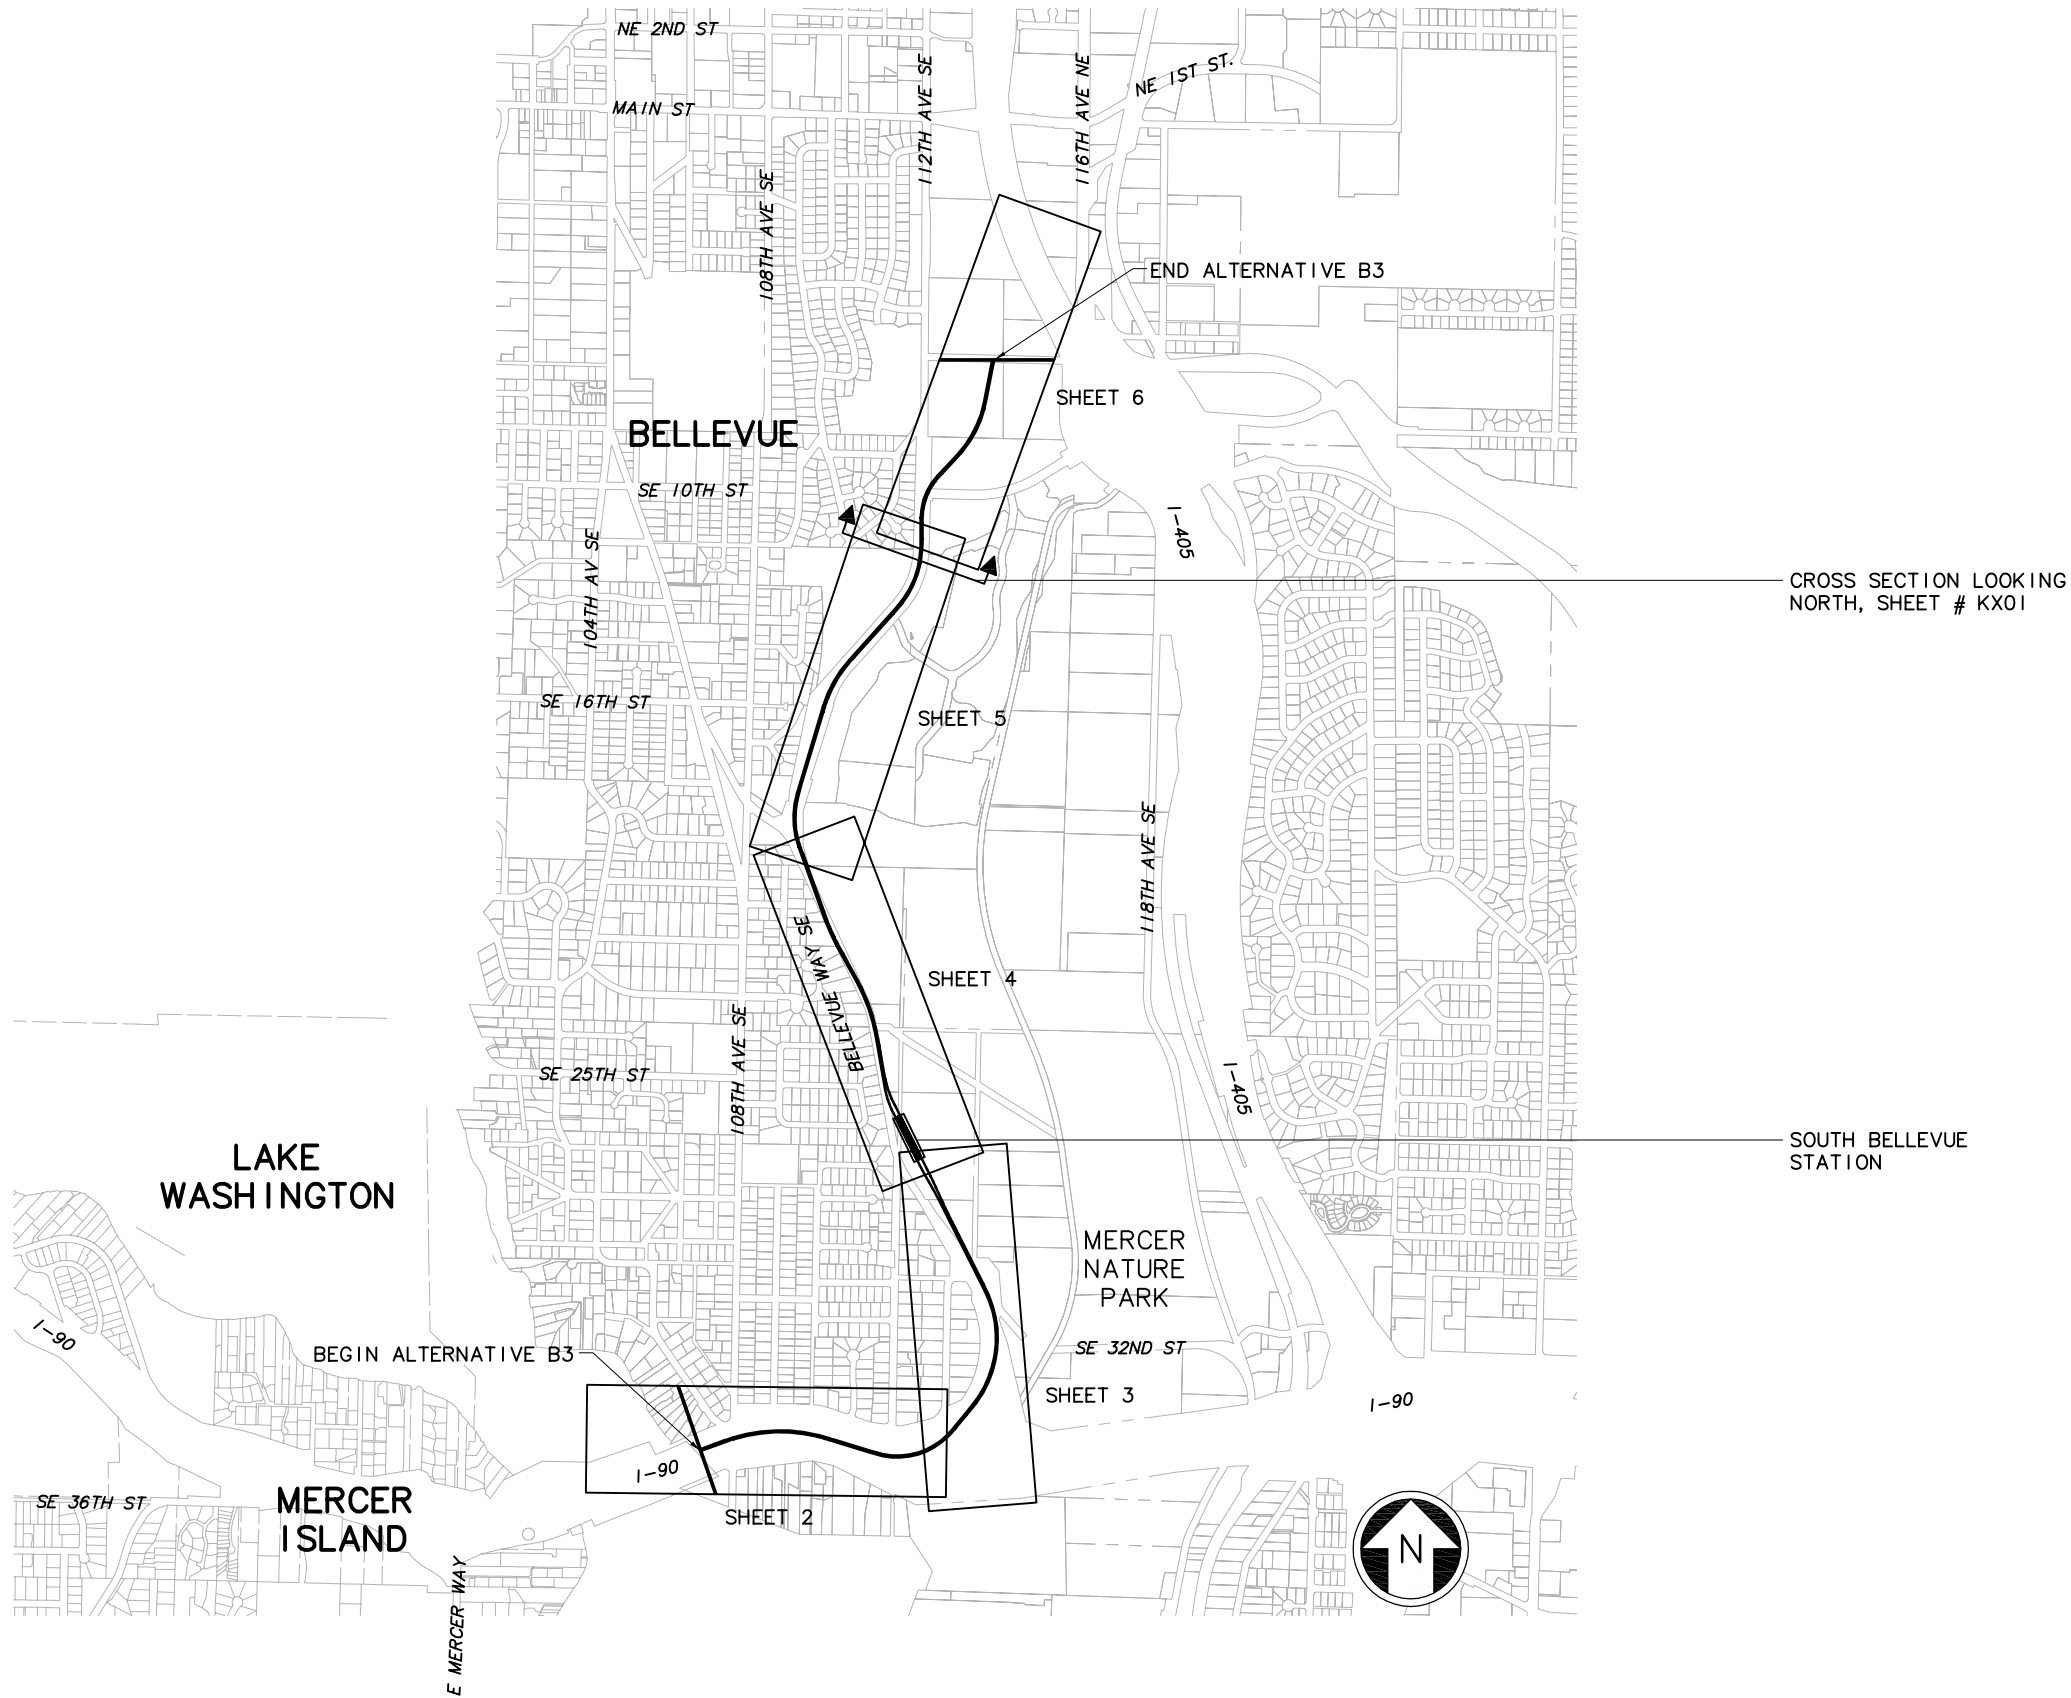

c:\work\ELBIB3__GZ05.dwg
10/16/08 08:50 : eackerm OE5396

| | | | | | |
|-----|------|------|------|------|-----------|
| | | | | | |
| | | | | | |
| | | | | | |
| | | | | | |
| | | | | | |
| No. | Date | Dsn. | Chk. | App. | Revisions |

Designed By:
Drawn By:
Checked By:
Approved By:

DE IS
CONCEPTUAL

CH2MHILL
IN ASSOCIATION WITH
PARSONS & INCA
ENGINEERS INC.

Submitted:

Date:

Approved:



Date:



Scale: NTS
Filename: ELBIB3__GZ05.dwg
Contract No.: EL_SEG_B
Date:



**EAST LINK PROJECT
SEGMENT B
ALTERNATIVE B3**


 
KEY PLAN



Drawing No.: B3_-GZ05
Sheet No.: G-B37
Rev.:

| | | | | | | | | | | | | | | | |
|-----|------|------|------|------|-----------|--------------|---------------------|---|-------|---|-------------------------------------|--|---|---------------------------|-------|
| | | | | | | Designed By: | DE IS CONCEPTUAL | CH2MHILL IN ASSOCIATION WITH PARSONS & INCA ENGINEERS INC. | |  | Scale: H: 1" = 100'; V: 1" = 25' | EAST LINK PROJECT SEGMENT B ALTERNATIVE B3 TRACK PLAN & PROFILE |  | Drawing No.: B3__—KP01 | |
| | | | | | | Drawn By: | | | | | Filename: ELBIB3__KP01.DWG | | | Sheet No.: G-B38 | Rev.: |
| | | | | | | Checked By: | | | | | Contract No.: EL SEG_B | | | | |
| | | | | | | Approved By: | | | | | | | | | |
| No. | Date | Dsn. | Chk. | App. | Revisions | | | Submitted: | Date: | Approved: | Date: | | | | |

| | | | | | | | | | | | | | | | | | | | | | |
|-----|------|------|------|------|-----------|--------------|---------------------------------|---|--------------|------------|--|--|--|---|--|---|--|--|--|--|--|
| | | | | | | Designed By: | <div>DE IS CONCEPTUAL</div> | <div>CH2MHILL</div> <div>IN ASSOCIATION WITH</div> <div>PARSONS & INCA ENGINEERS INC.</div> | | | | <div></div> <div>SOUNDTRANSIT</div> | | <div>Scale: H: 1"= 100'; V: 1"= 25'</div> <div>Filename: ELB1B3__KP03.dwg</div> <div>Contract No.: EL_SEG_B</div> | | <div>EAST LINK PROJECT SEGMENT B ALTERNATIVE B3 TRACK PLAN & PROFILE</div> <div></div> | | | | <div>Drawing No.: B3__KP03</div> <div>Sheet No.: Rev.:</div> <div>G-B40</div> | |
| | | | | | | Drawn By: | | Checked By: | Approved By: | Submitted: | | Date: | | Approved: | | Date: | | | | | |
| No. | Date | Dsn. | Chk. | App. | Revisions | | | | | | | | | | | | | | | | |
| | | | | | | | | | | | | | | | | | | | | | |

| | | | | | | | | | | | | | | |
|-----|------|------|------|------|-----------|--------------|---------------------|---|--|---|-----------------------------------|--|---|--------------------------|
| | | | | | | Designed By: | DE IS CONCEPTUAL | CH2MHILL IN ASSOCIATION WITH PARSONS & INCA ENGINEERS INC. | |  | Scale: H: 1"= 100'; V: 1"= 25' | EAST LINK PROJECT SEGMENT B ALTERNATIVE B3 TRACK PLAN & PROFILE |  | Drawing No.: B3__KP04 |
| | | | | | | Drawn By: | | | | | Filename: ELBIB3__KP04.dwg | | | Sheet No.: Rev. |
| | | | | | | Checked By: | | | | | Contract No.: EL_SEG_B | | | |
| No. | Date | Dsn. | Chk. | App. | Revisions | Approved By: | | | | | Submitted: | | | Date: |

XREF'S

Resolved

zg-2234h
zg-g10010
ELB_B3__
ELB_B3__
ELB_B3__
REG-DCON
x0522rx
x0522sf
x0525rx
x0525sf

Unresolved

key_East

LTSCALE

1=1



—



140

7


1

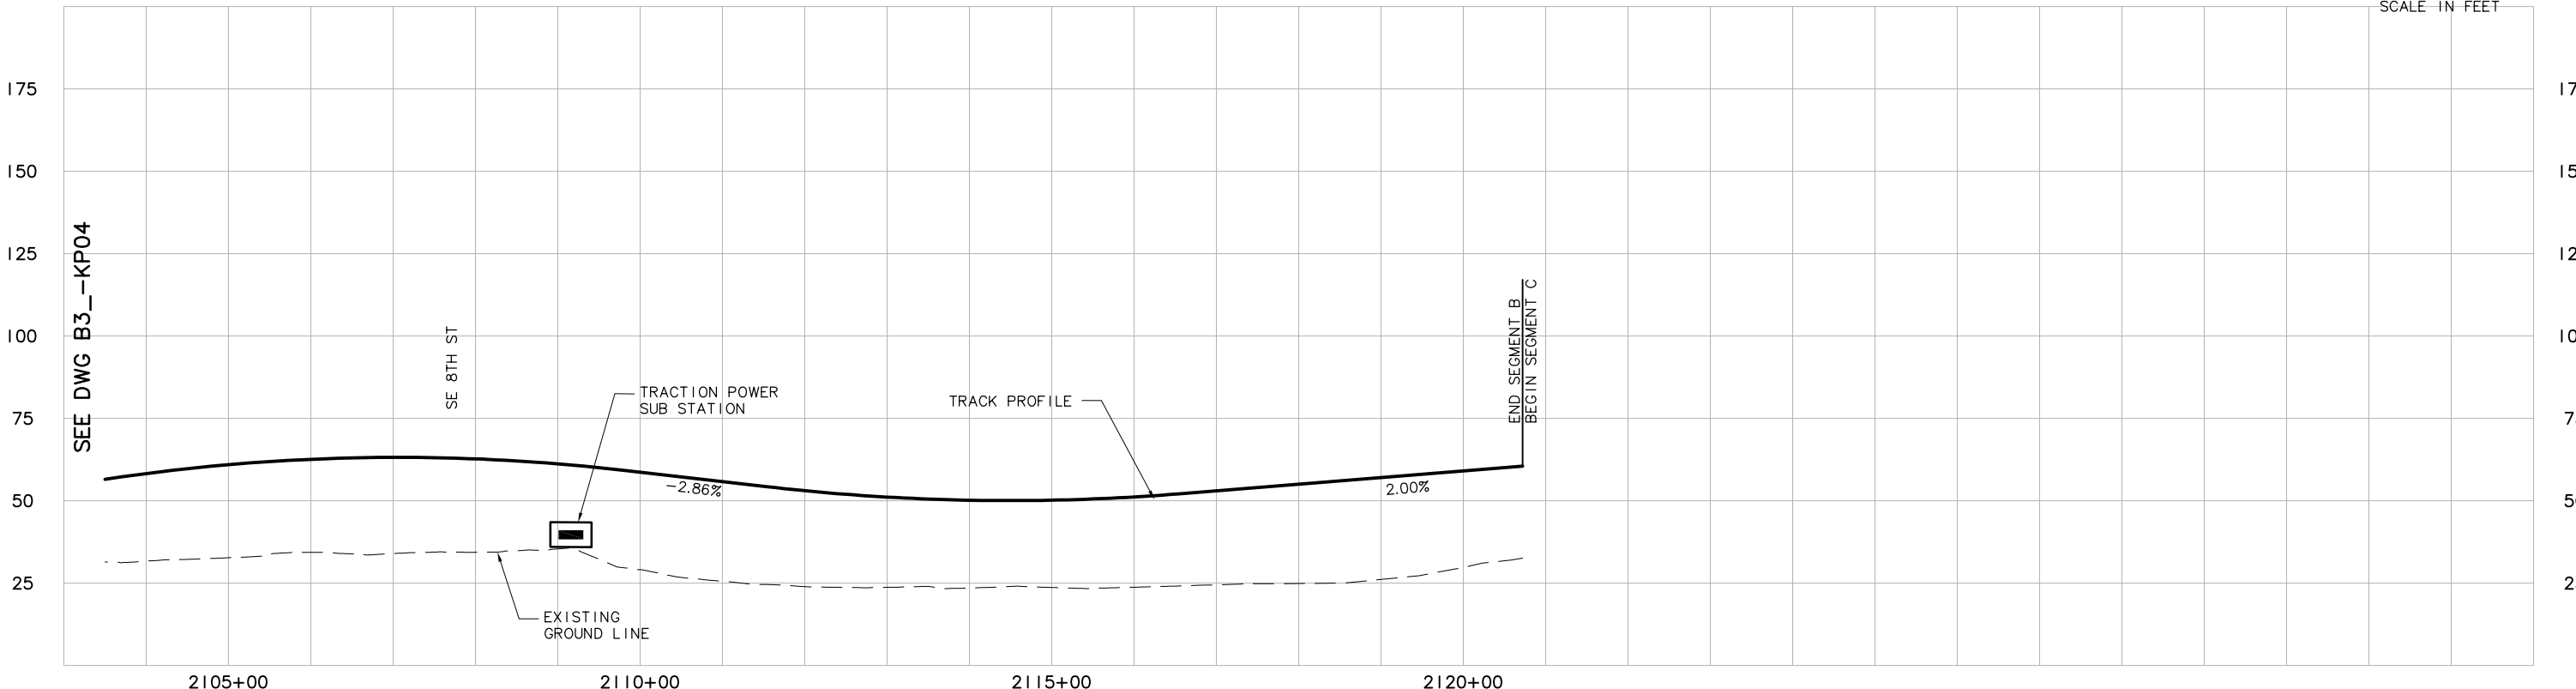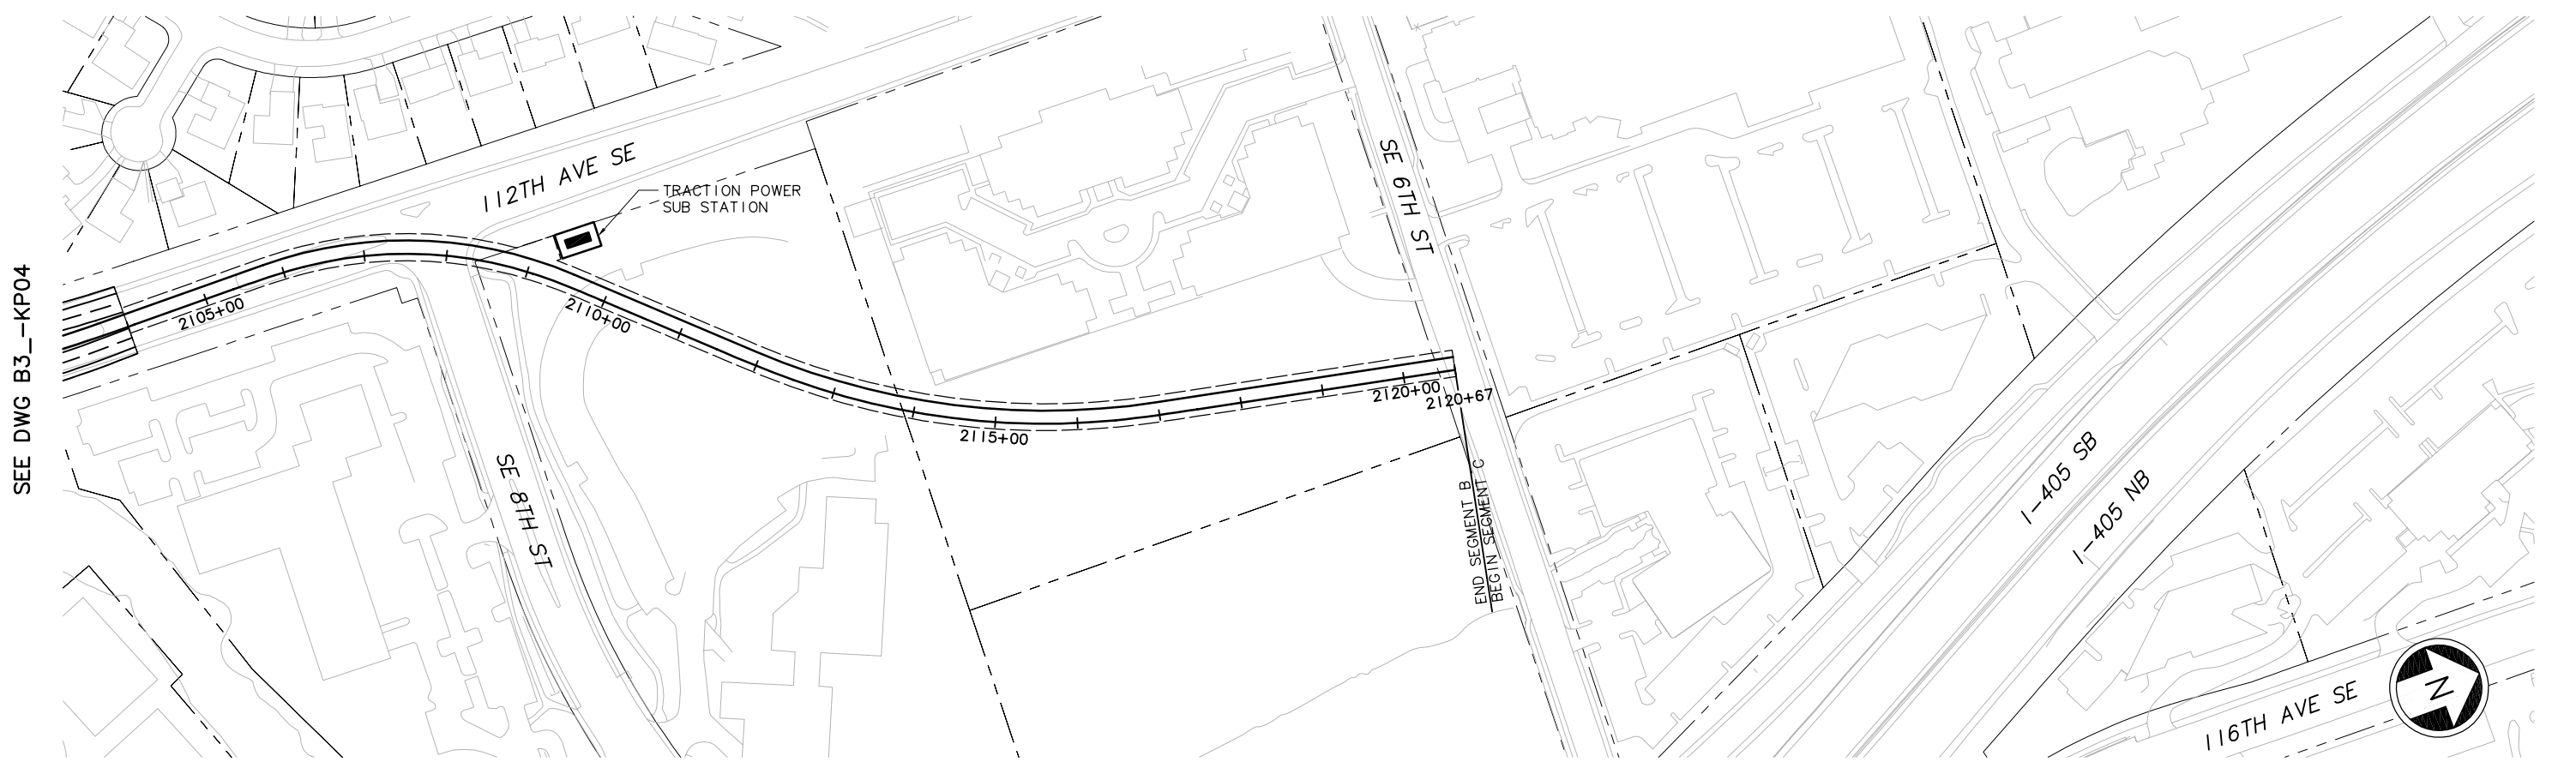1




| | | | | | | | | | | | | | | | | | | | | | |
|-----|------|------|------|------|-----------|--------------|---------------------|---|--|-------|--|--|--|---|--|--|--|---|--|--------------------------|--|
| | | | | | | Designed By: | DE IS CONCEPTUAL | CH2MHILL IN ASSOCIATION WITH PARSONS & INCA ENGINEERS INC. | | | |  SOUNDTRANSIT | | Scale: H: 1"= 100'; V: 1"= 25' Filename: ELBIB3__KP05.dwg Contract No.: EL_SEG_B | | EAST LINK PROJECT SEGMENT B ALTERNATIVE B3 TRACK PLAN & PROFILE | |  | | Drawing No.: B3__KP05 | |
| | | | | | | Drawn By: | | | | | | | | | | | | | | Sheet No.: G-B42 | |
| | | | | | | Checked By: | | | | | | | | | | | | | | Rev.: | |
| | | | | | | Approved By: | | | | | | | | | | | | | | | |
| No. | Date | Dsn. | Chk. | App. | Revisions | | | Submitted: | | Date: | | Approved: | | Date: | | Date: | | | | | |

XREF'S
Resolved
Z0-2234H
REG-DCON
Unresolved
LTSCALE
1=1

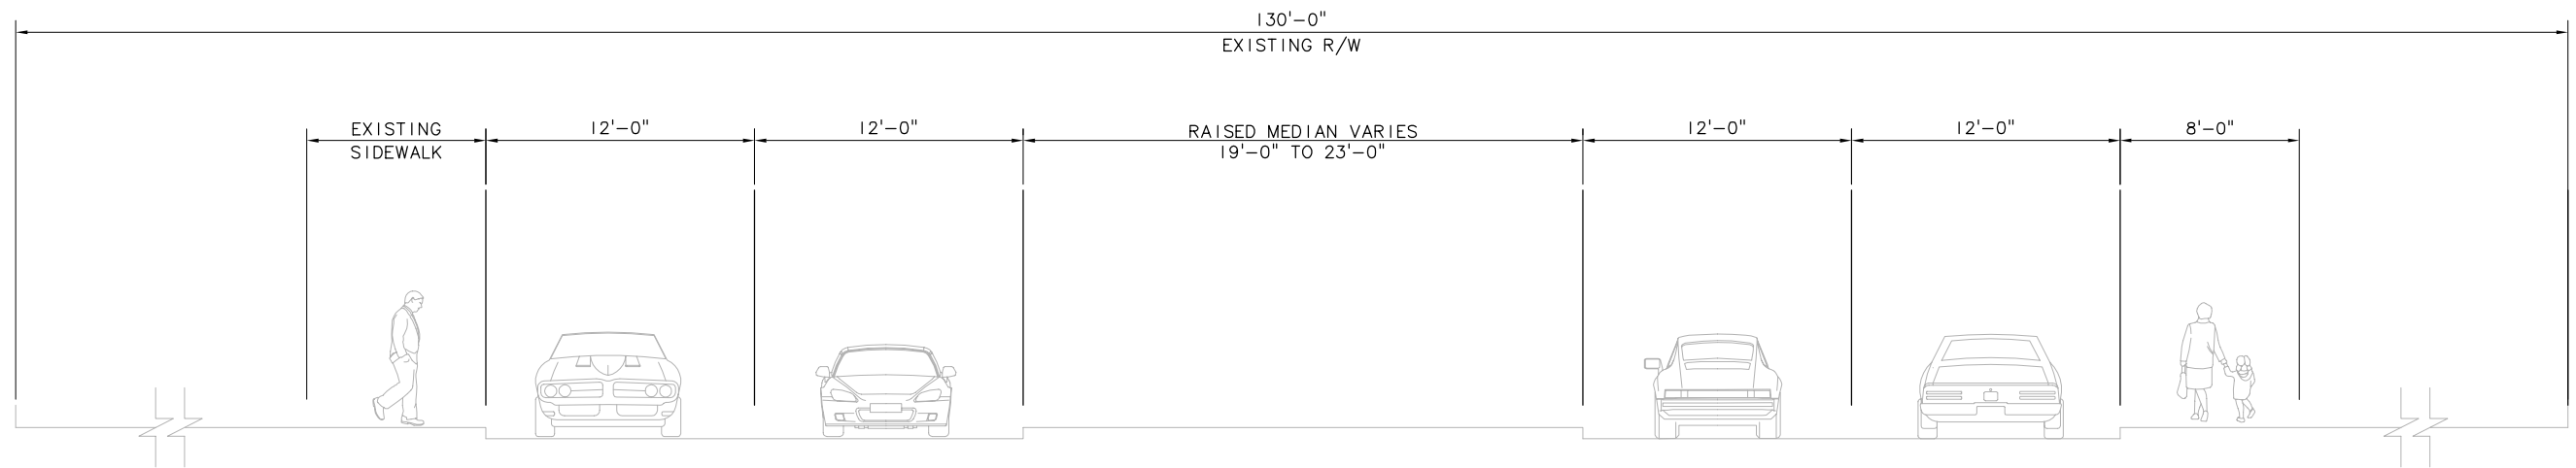

EXISTING ROADWAY SECTION – 112TH AVE SE (SOUTH OF SE 8TH ST)
SCALE: NTS

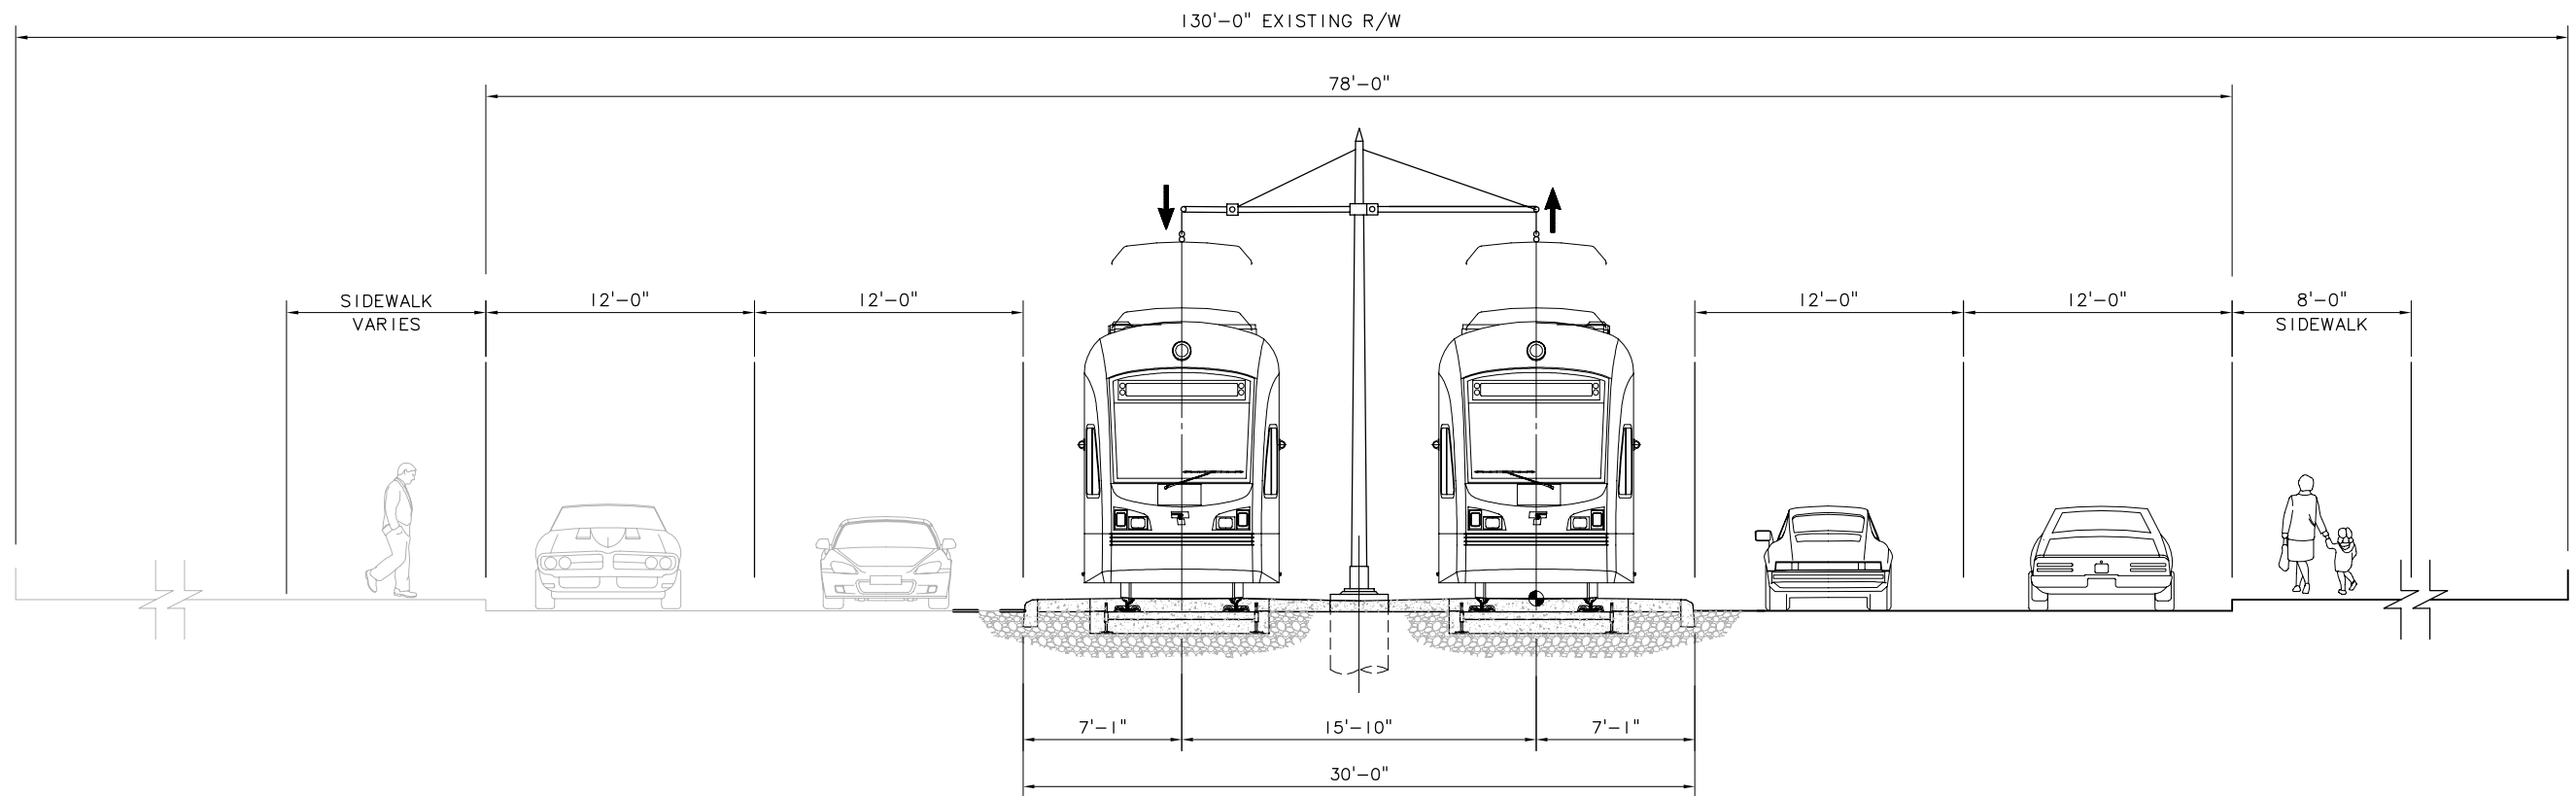

PROPOSED ROADWAY & LRT SECTION – 112TH AVE SE (WIDENING TO EAST)
ALIGNMENT: B3
AT-GRADE EMBEDDED DOUBLE TRACK GUIDEWAY
SCALE: NTS

c:\work\ELB1B3_KX01.dwg
10/16/08 08:51 : eackerm QE5396

| | | | | | |
|-----|------|------|------|------|-----------|
| | | | | | |
| | | | | | |
| | | | | | |
| | | | | | |
| | | | | | |
| No. | Date | Dsn. | Chk. | App. | Revisions |

| |
|--------------|
| Designed By: |
| Drawn By: |
| Checked By: |
| Approved By: |

DE IS
CONCEPTUAL

CH2MHILL
IN ASSOCIATION WITH
PARSONS & INCA
ENGINEERS INC.

Submitted:

Date:

Approved:

SOUNDTRANSIT

Date:

| | |
|---------------|-----------------|
| Scale: | NTS |
| Filename: | ELB1B3_KX01.dwg |
| Contract No.: | EL_SEG_B |
| Date: | |

EAST LINK PROJECT
SEGMENT B
ALTERNATIVE B3
TYPICAL SECTION



| | |
|--------------|---------|
| Drawing No.: | B3_KX01 |
| Sheet No.: | Rev.: |
| G-B43 | |

G-B44